




ELEVACION AVDA. SALVADOR ALLENDE.  
ESCALA 1/100

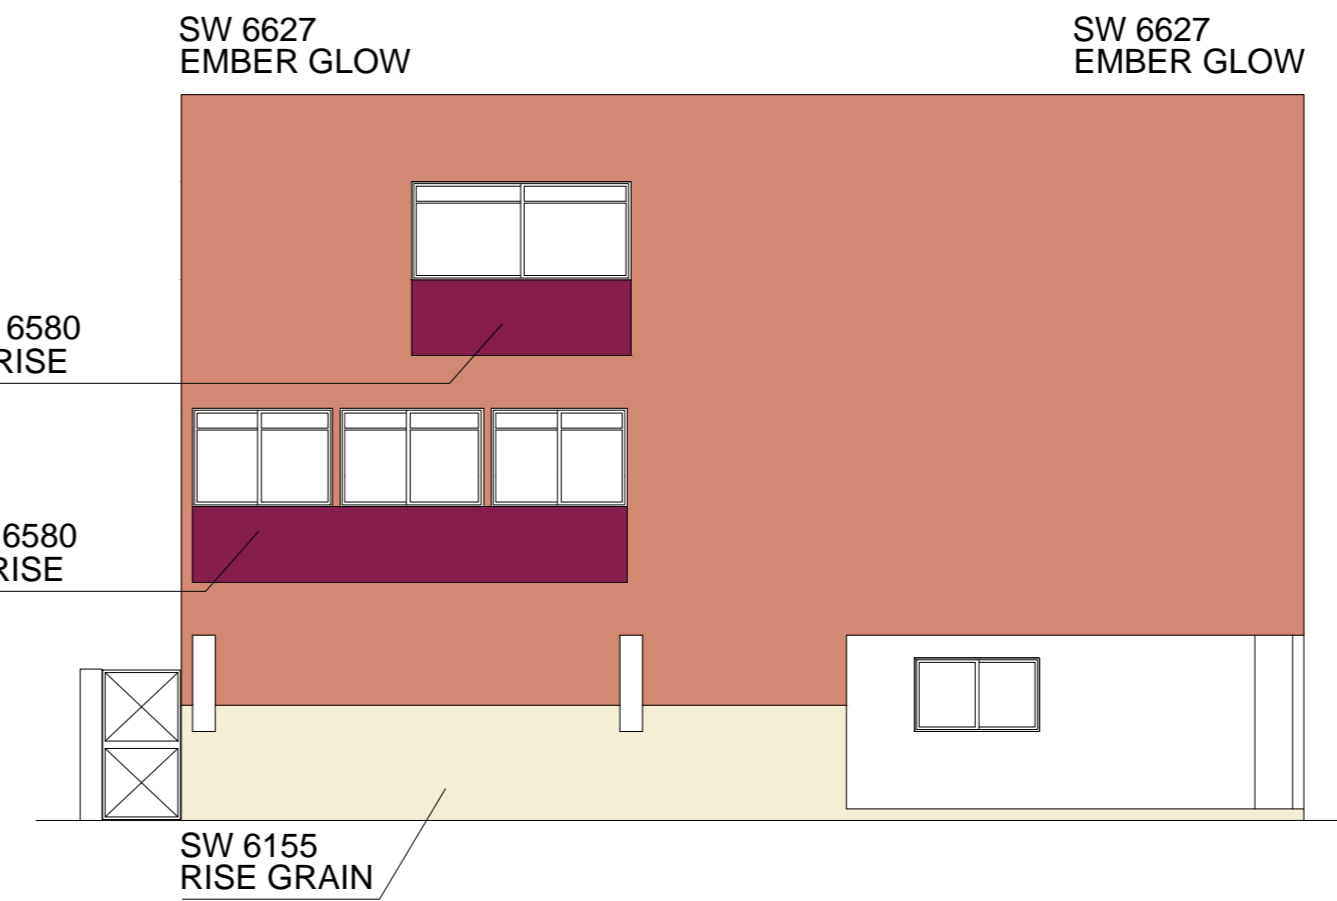

ELEVACION CALLE CESPEDES Y GONZALES  
ESCALA 1/100

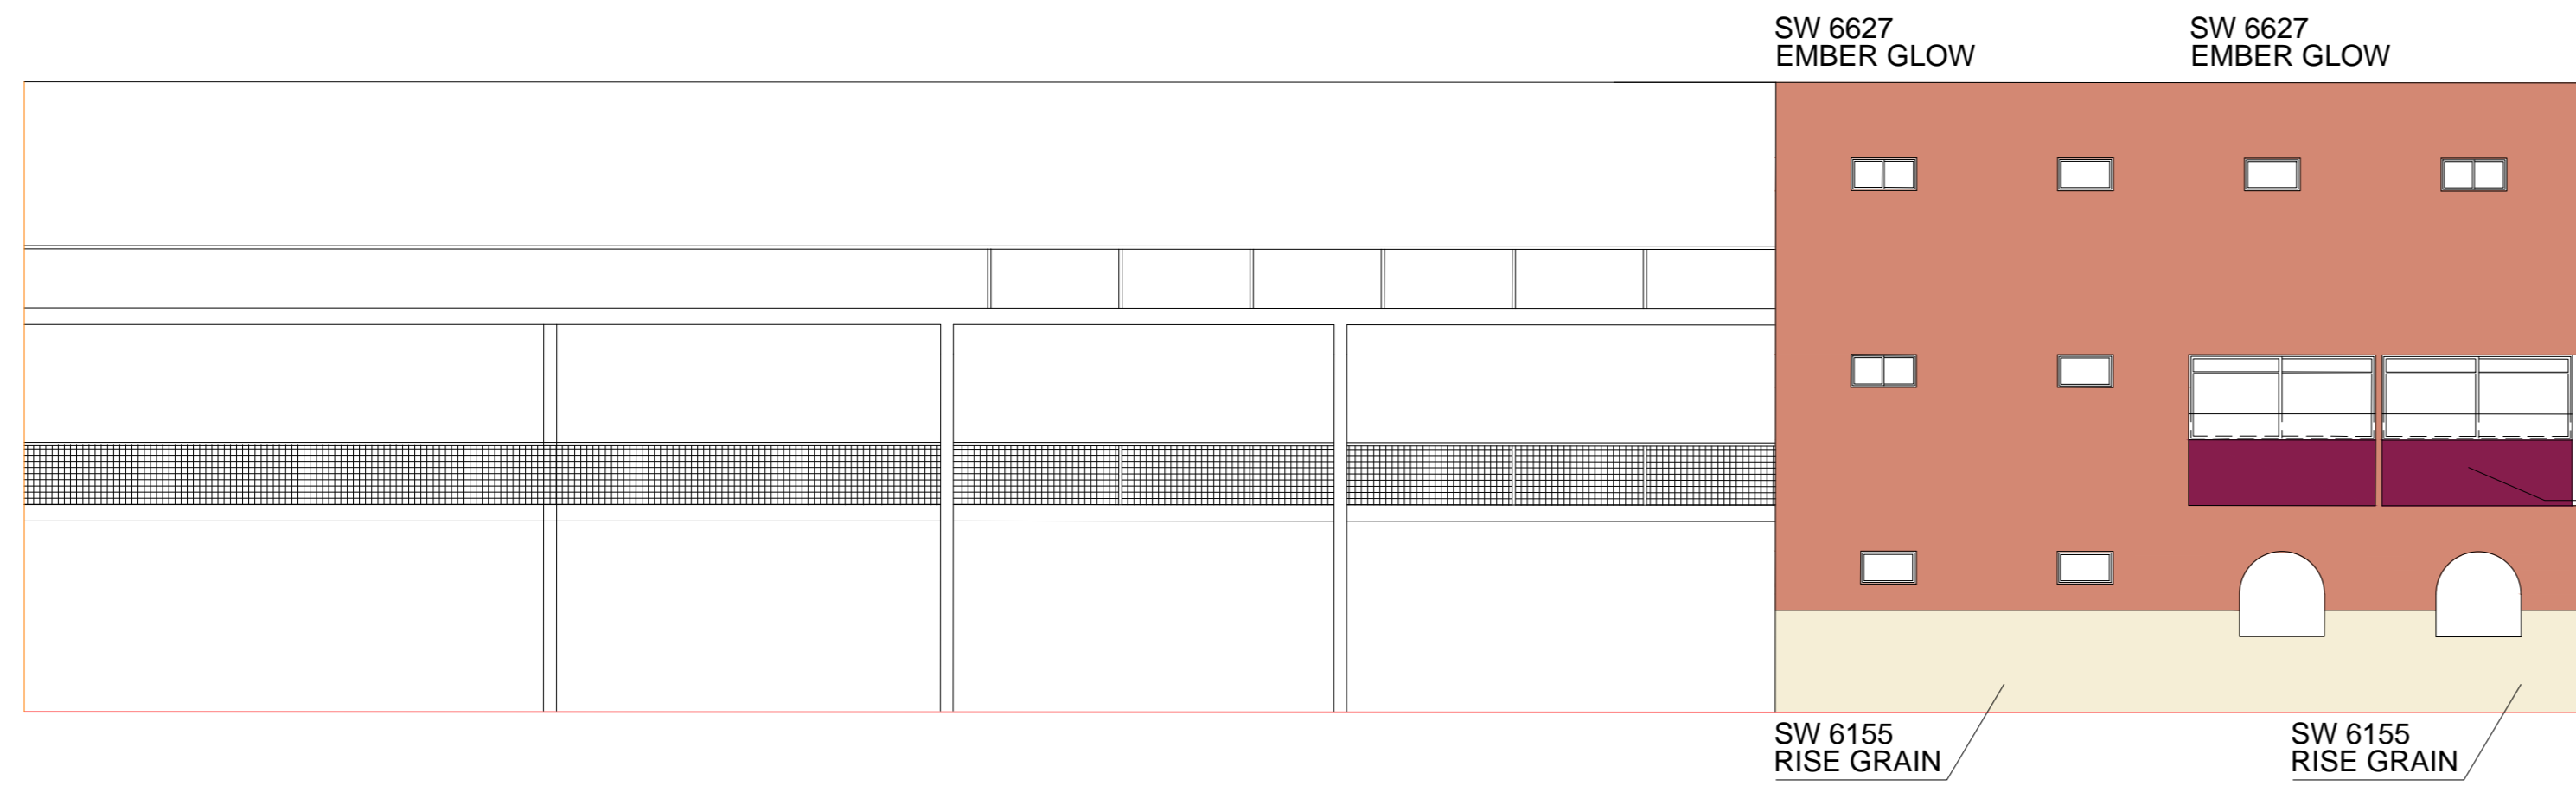

ELEVACION CALLE CHUCUMATA  
ESCALA 1/100

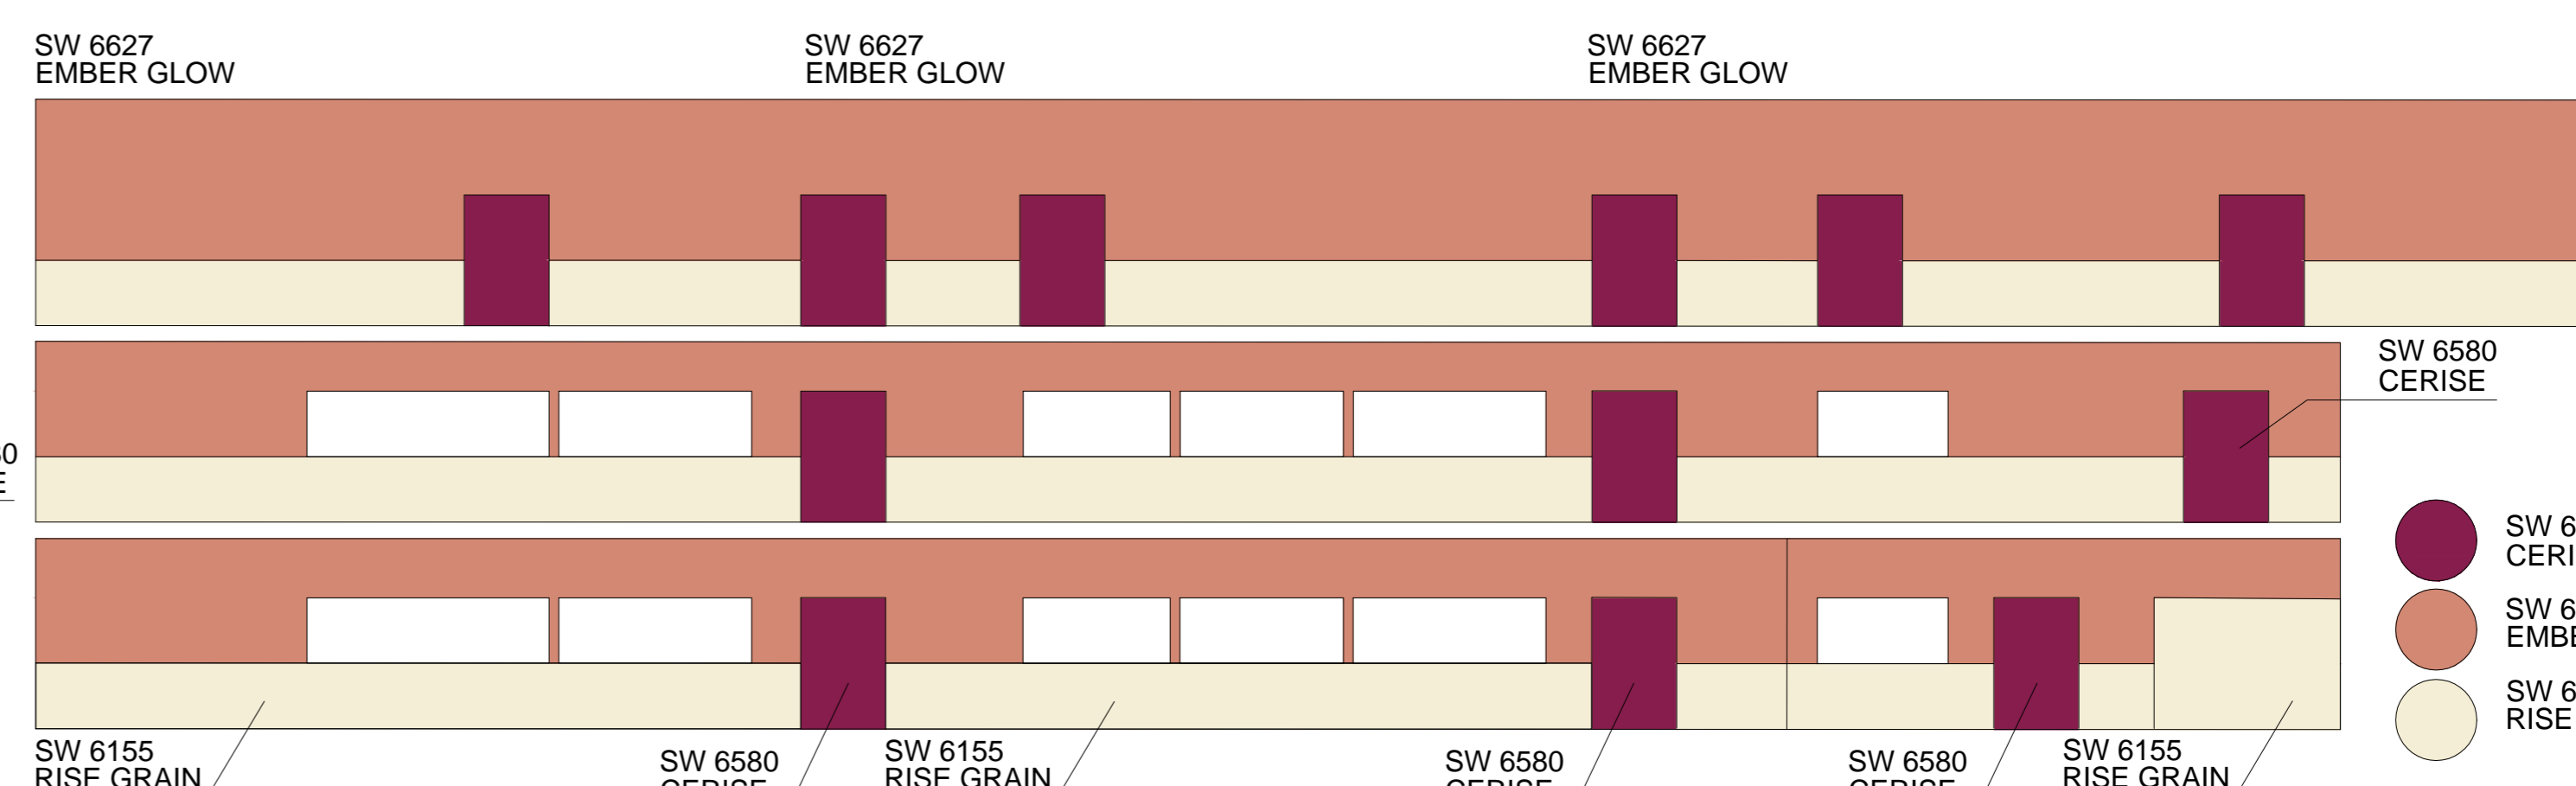

FACHADA PATIO INTERIOR  
ESCALA 1/100

- SW 6580 CERISE
- SW 6627 EMBER GLOW
- SW 6155 RISE GRAIN

**C.E.I.A.  
(PINTURAS)**  
ESCALA 1 : 100